


This is only provided as a general guide. Viridian Glass disclaim any responsibility for loss of damage suffered from the use of this information.

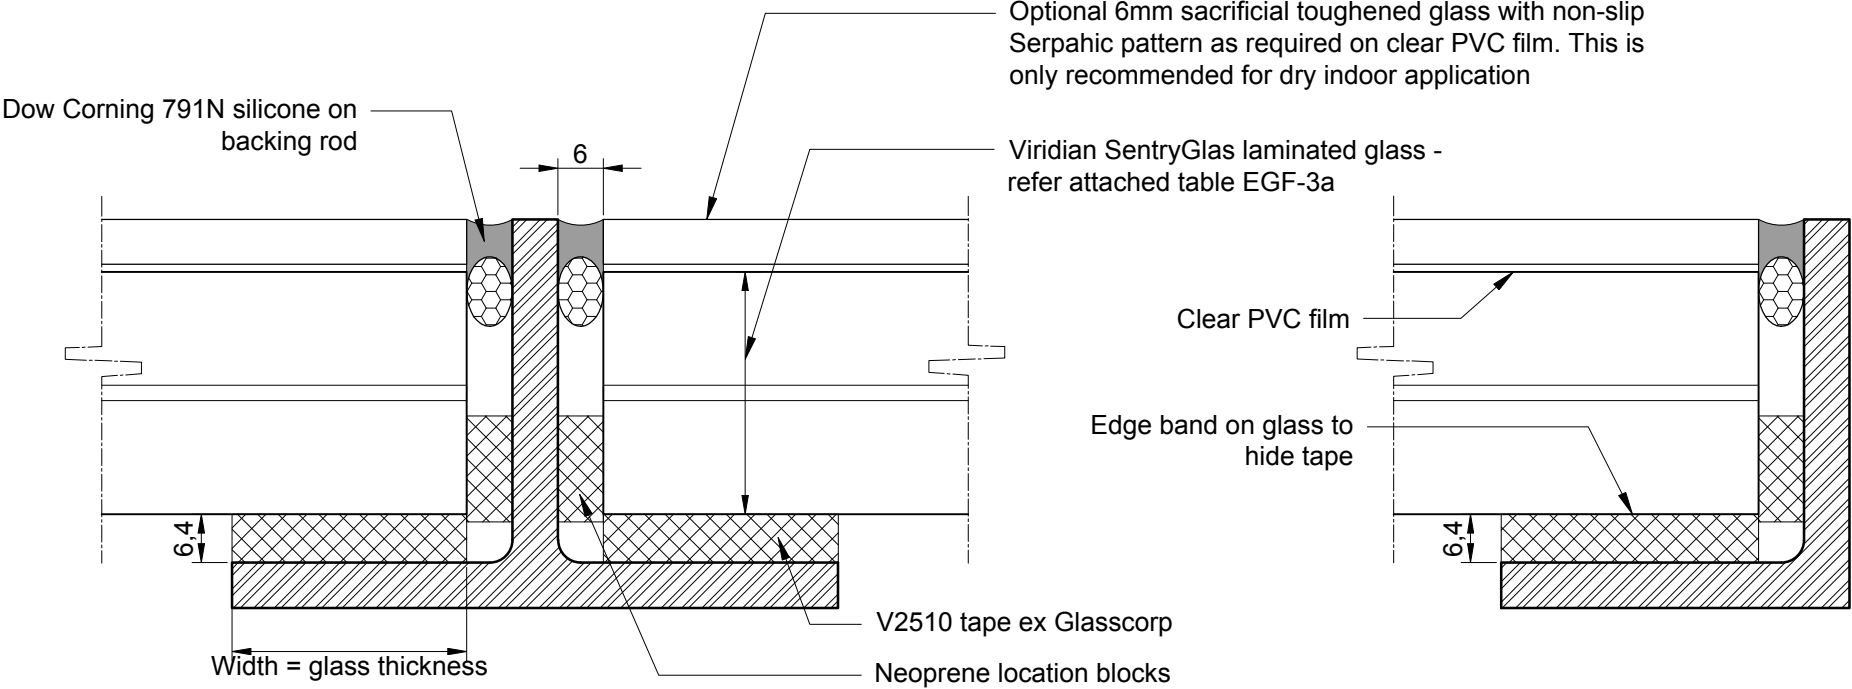

INTERMEDIATE STEEL SUPPORT

PERIMETER STEEL SUPPORT